


GRUNDRISS UG  
M 1:100

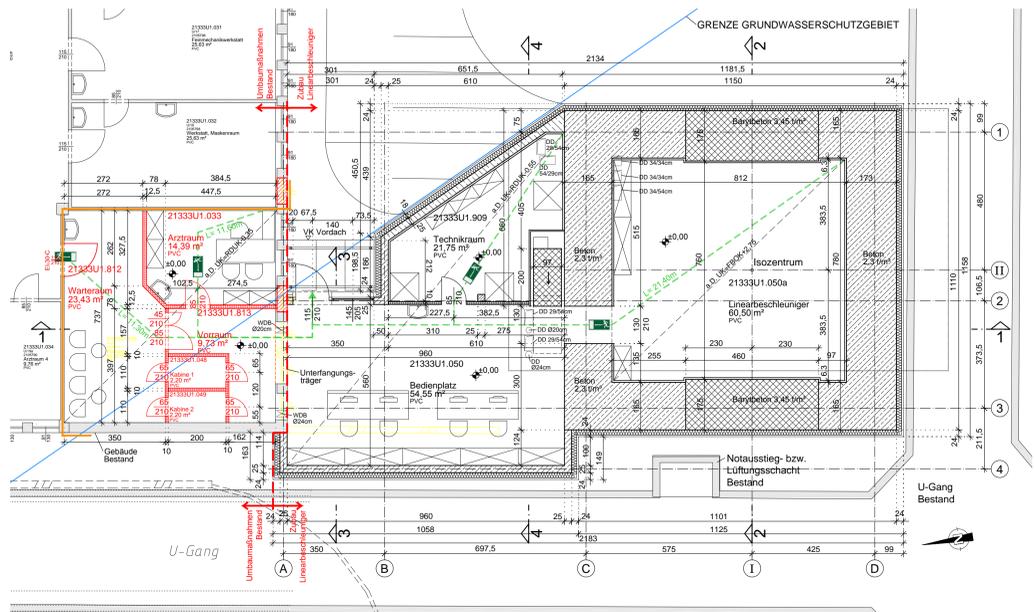

ÜBERSICHTSLAGEPLAN  
M 1:500

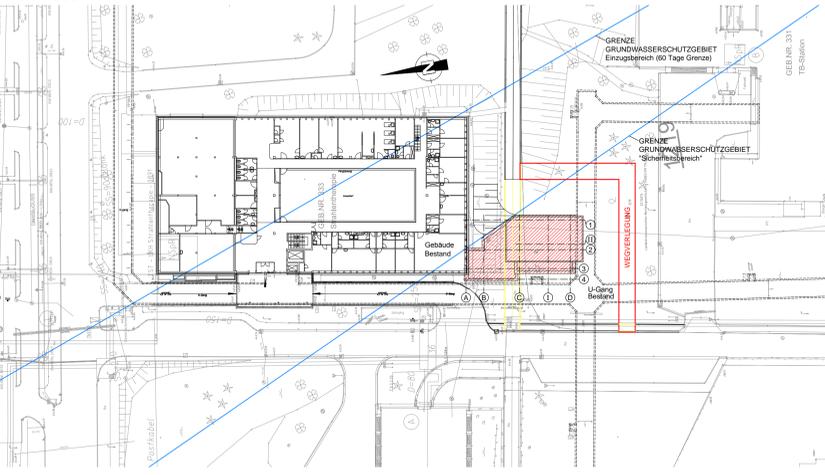


Table with 4 columns: Description, Quantity, Unit, and Price. It lists various construction materials and their costs.


Table with 4 columns: Description, Quantity, Unit, and Price. It lists various construction materials and their costs.

Planungsgrundlagen:  
- Büro Sammer&Sammer  
Bestandsplan Klinikum Klagenfurt  
Z1L-----LP---KOBEGE---FD1\_20130228 vom 28.02.2013


Legend table with 2 columns: Symbol and Description. It defines symbols for demolition, existing, new, and various construction materials.

!! Naturmaße nehmen - Kotierung prüfen !!  
Das Urheberrecht an diesen Zeichnungen und allen Beilagen, die dem Empfänger persönlich anvertraut sind, verbleibt jederzeit dem Projektanten. Ohne unsere schriftliche Genehmigung dürfen sie nicht kopiert oder vervielfältigt, auch niemals dritten Personen mitgeteilt oder zugänglich gemacht werden.


GRUNDRISS EG  
M 1:100

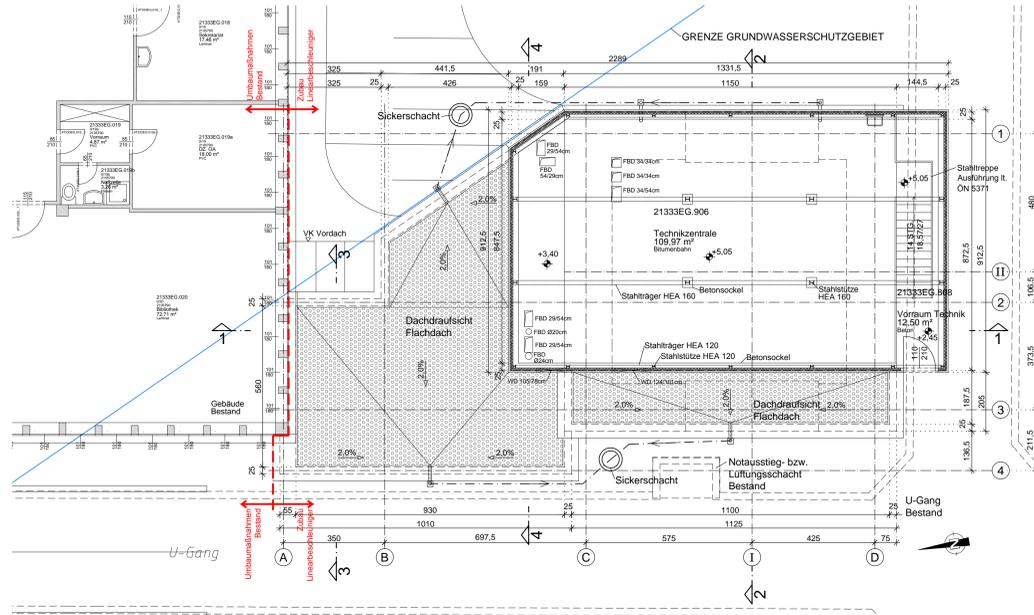


SCHNITT 1-1  
M 1:100

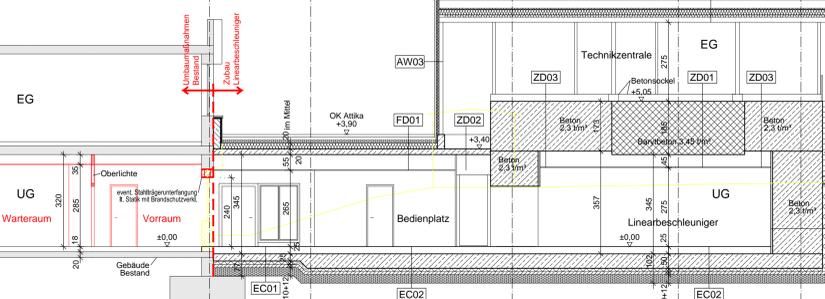


ANSICHT WEST  
M 1:100

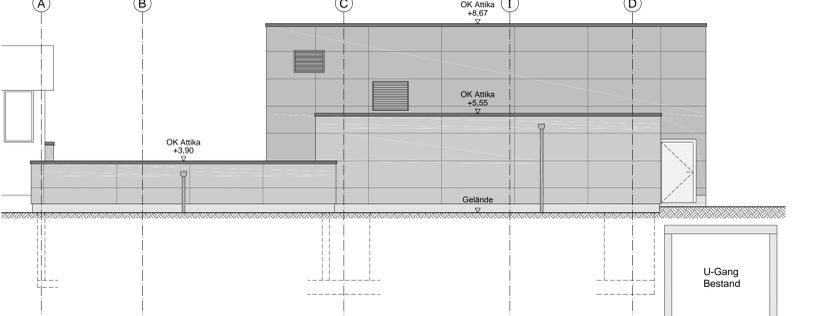


SCHNITT 2-2  
M 1:100

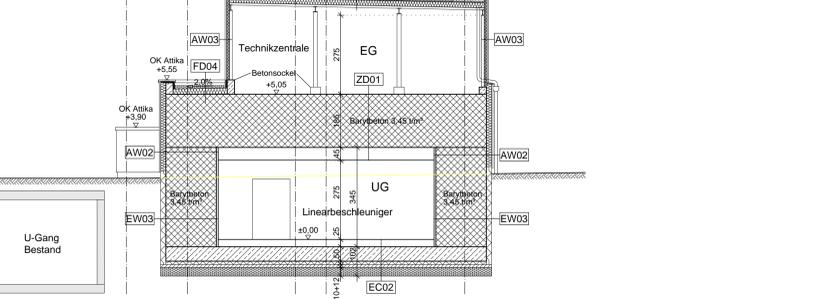


ANSICHT OST  
M 1:100

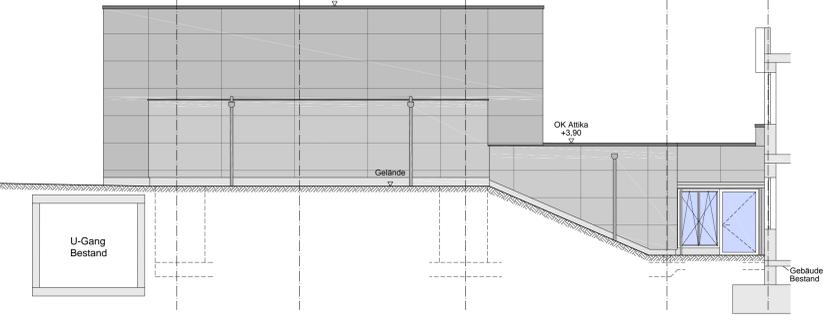


SCHNITT 3-3  
M 1:100

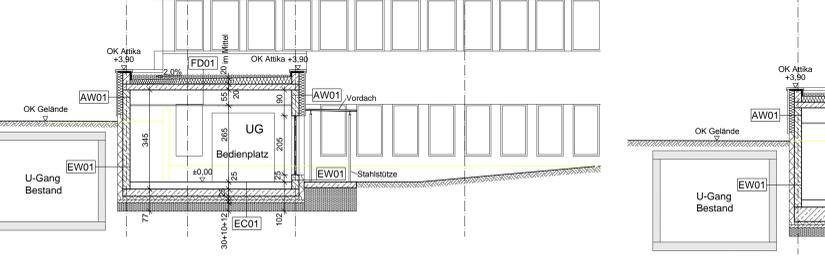

ANSICHT SÜD  
M 1:100

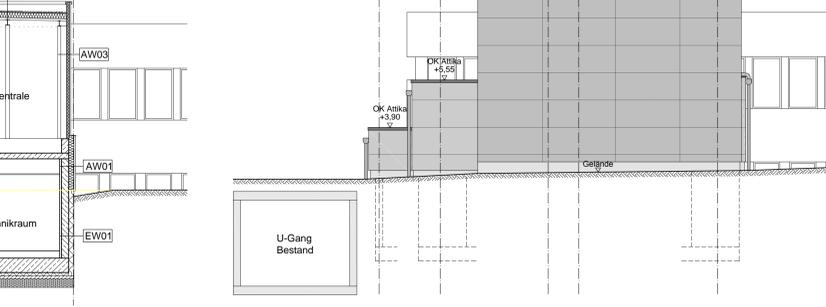

SCHNITT 4-4  
M 1:100

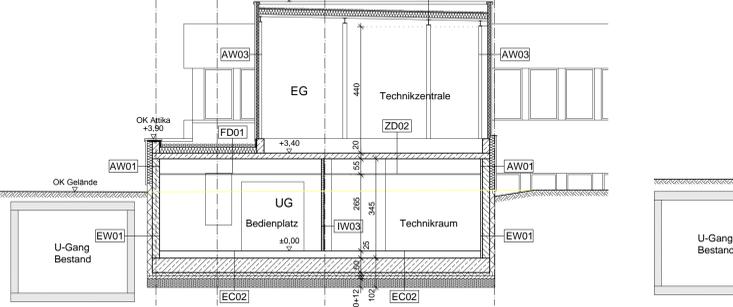

Änderungen zum letzten Freigegeben (welcher Änderungen s. Planlist):

Table with 4 columns: Date, Description, and Status. It lists project changes and their dates.

Klinikum-Klagenfurt logo and contact information. Includes address, phone, and email details.

Table with 4 columns: Project Name, Client, Date, and Reference. It provides project identification details.

EINREICHPLAN  
LINEARBECHLEUNIGER  
GRUNDRISS, SCHNITTE, ANSICHTEN

Table with 6 columns: Project Name, Client, Date, Date, Date, and Index. It provides project identification and index details.